



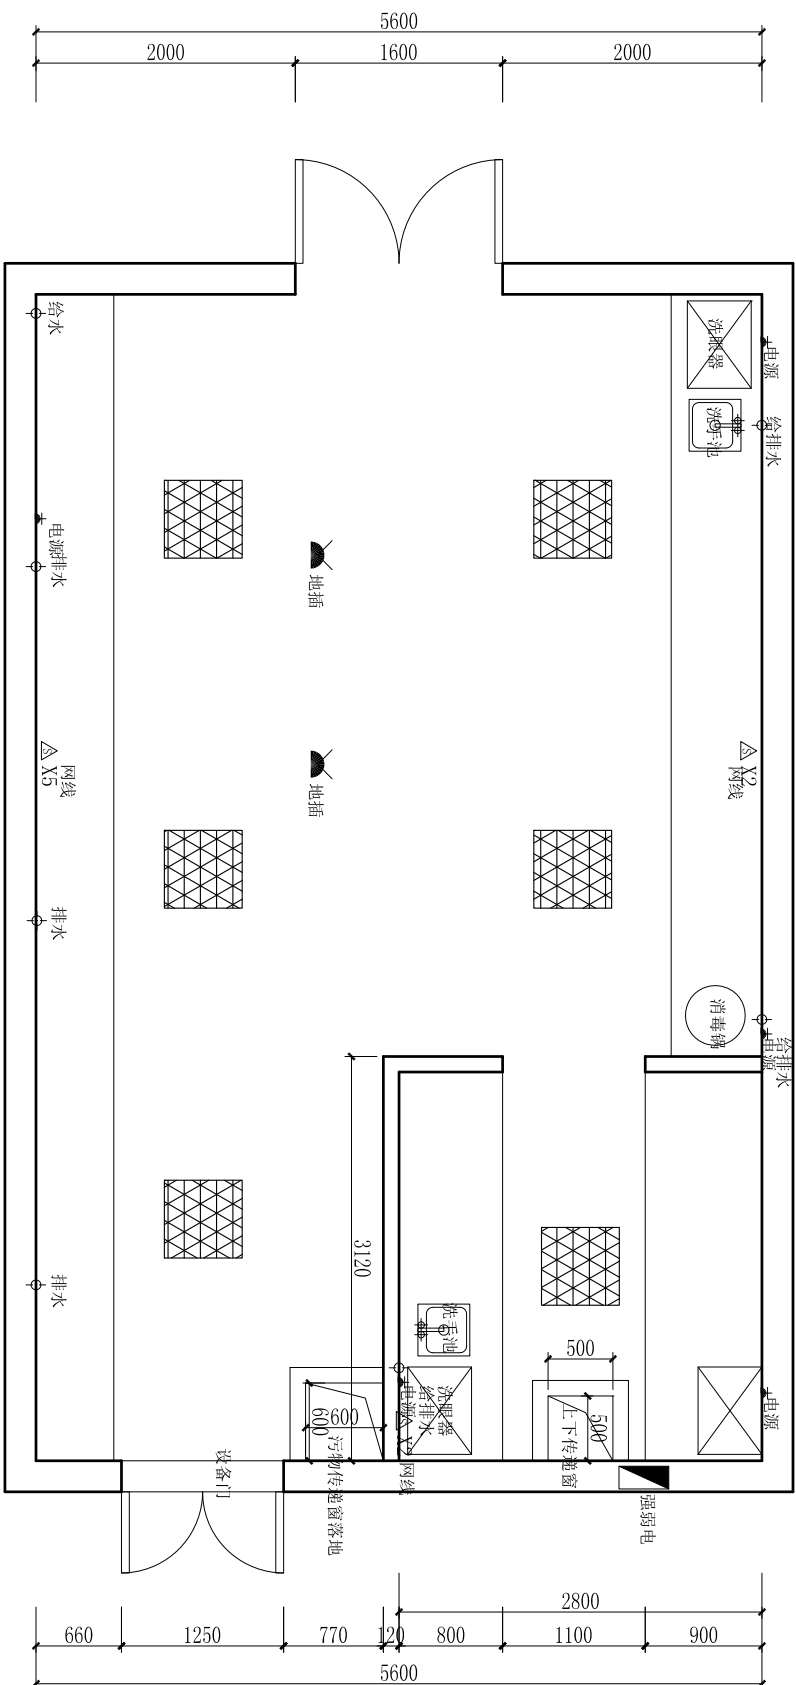

平面布置图

专业: PROFESSION	修改版次: MODIFICATION VERSION NUMBER
建设单位: CLIENT	

设计单位：
PROPRIETOR
云峰空间
设计事务所
TEL: 17382262433

SPACE

声明:为保护本公司设计权益,该图纸和设计版权纯属本公司所有,如果没有本公司的书面同意,不得随意将任何部分翻印,否则以侵权论处。

该图纸要参考合同的详细说明和条件及主要设计条款、结构方案和所有其它相关图纸研读,切勿以比例尺度量度,一切以图内数据所示为准,施工队必须亲工地核对图纸内所示数据之准确,此间发现任何差异,应立即通知本公司之设计师。

最后一份审定图将不显示修改部分,此图纸只加益本公司设计专用章后方可生效。

总设计师:
CHIEF DESIGNER

设计:

DATA

CHECKED

APPROVED

DESIGN NO.:

工程名称:
PROJECT TITLE

图别:
CHADT

DATE _____

SCALE

DRAWING NO.

NO.

图 纸 名 称:
DRAWING TITLE